





FRONT ELEVATION

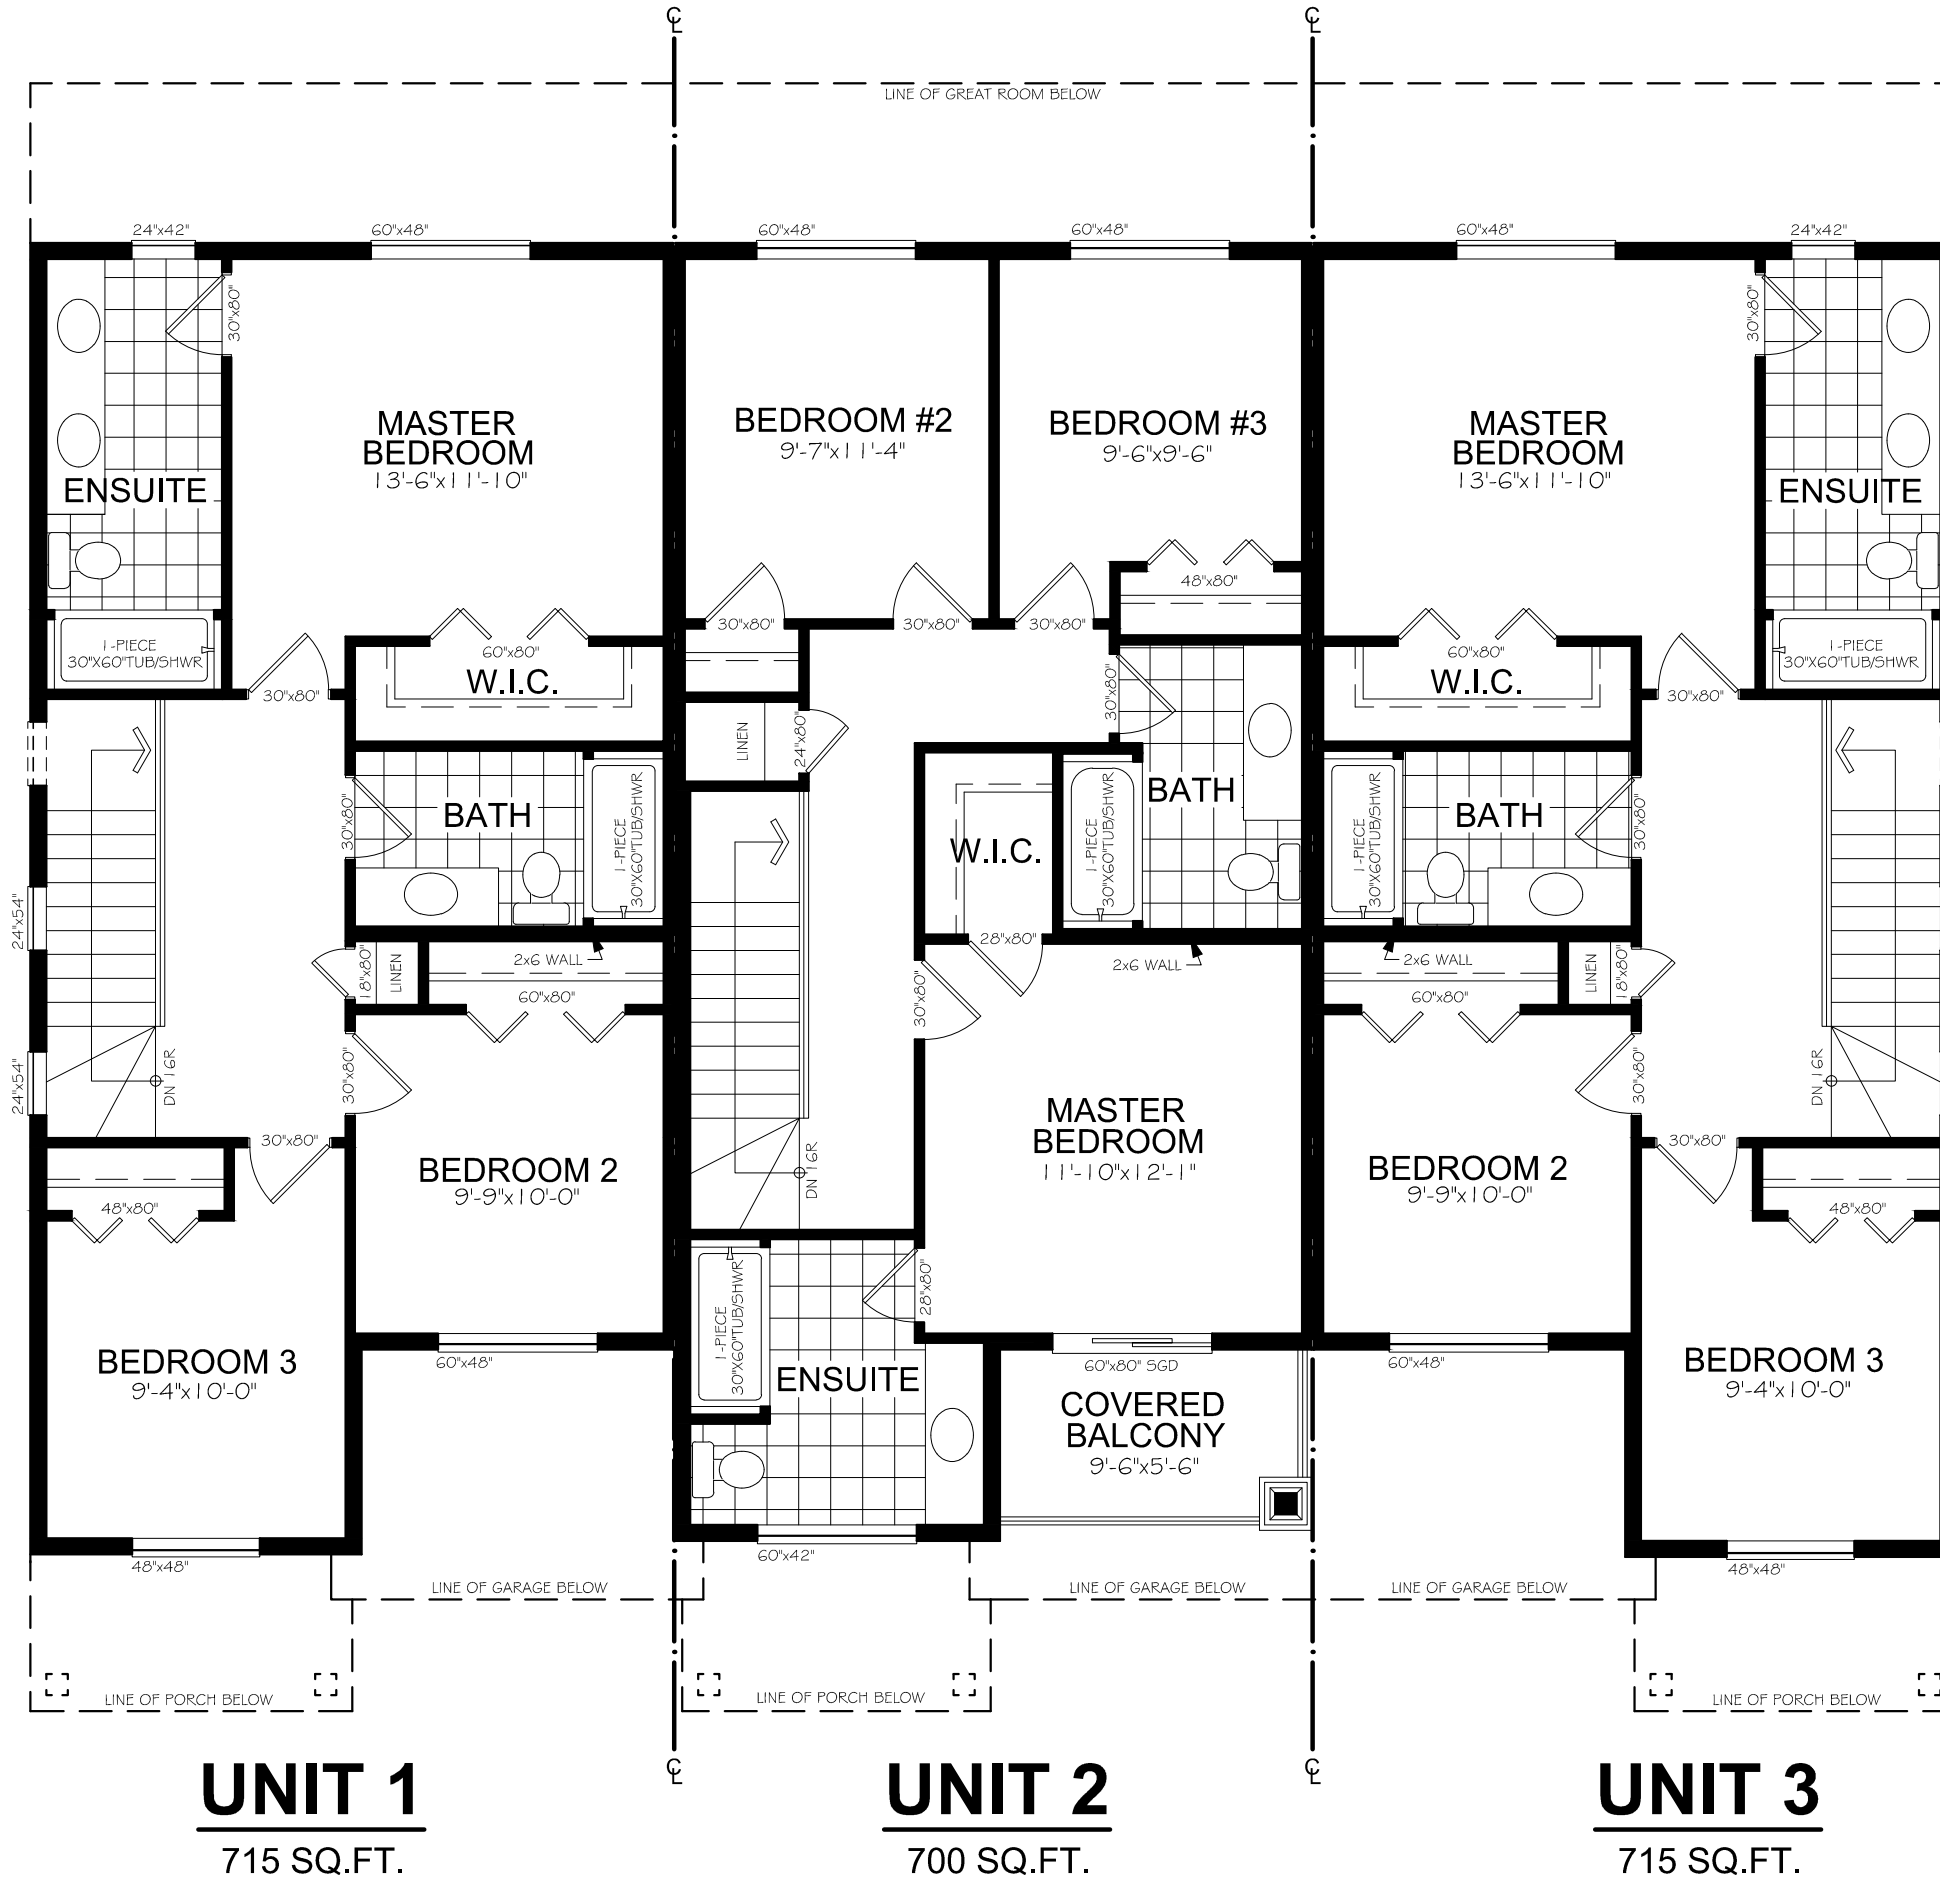

UPPER FLOOR PLAN

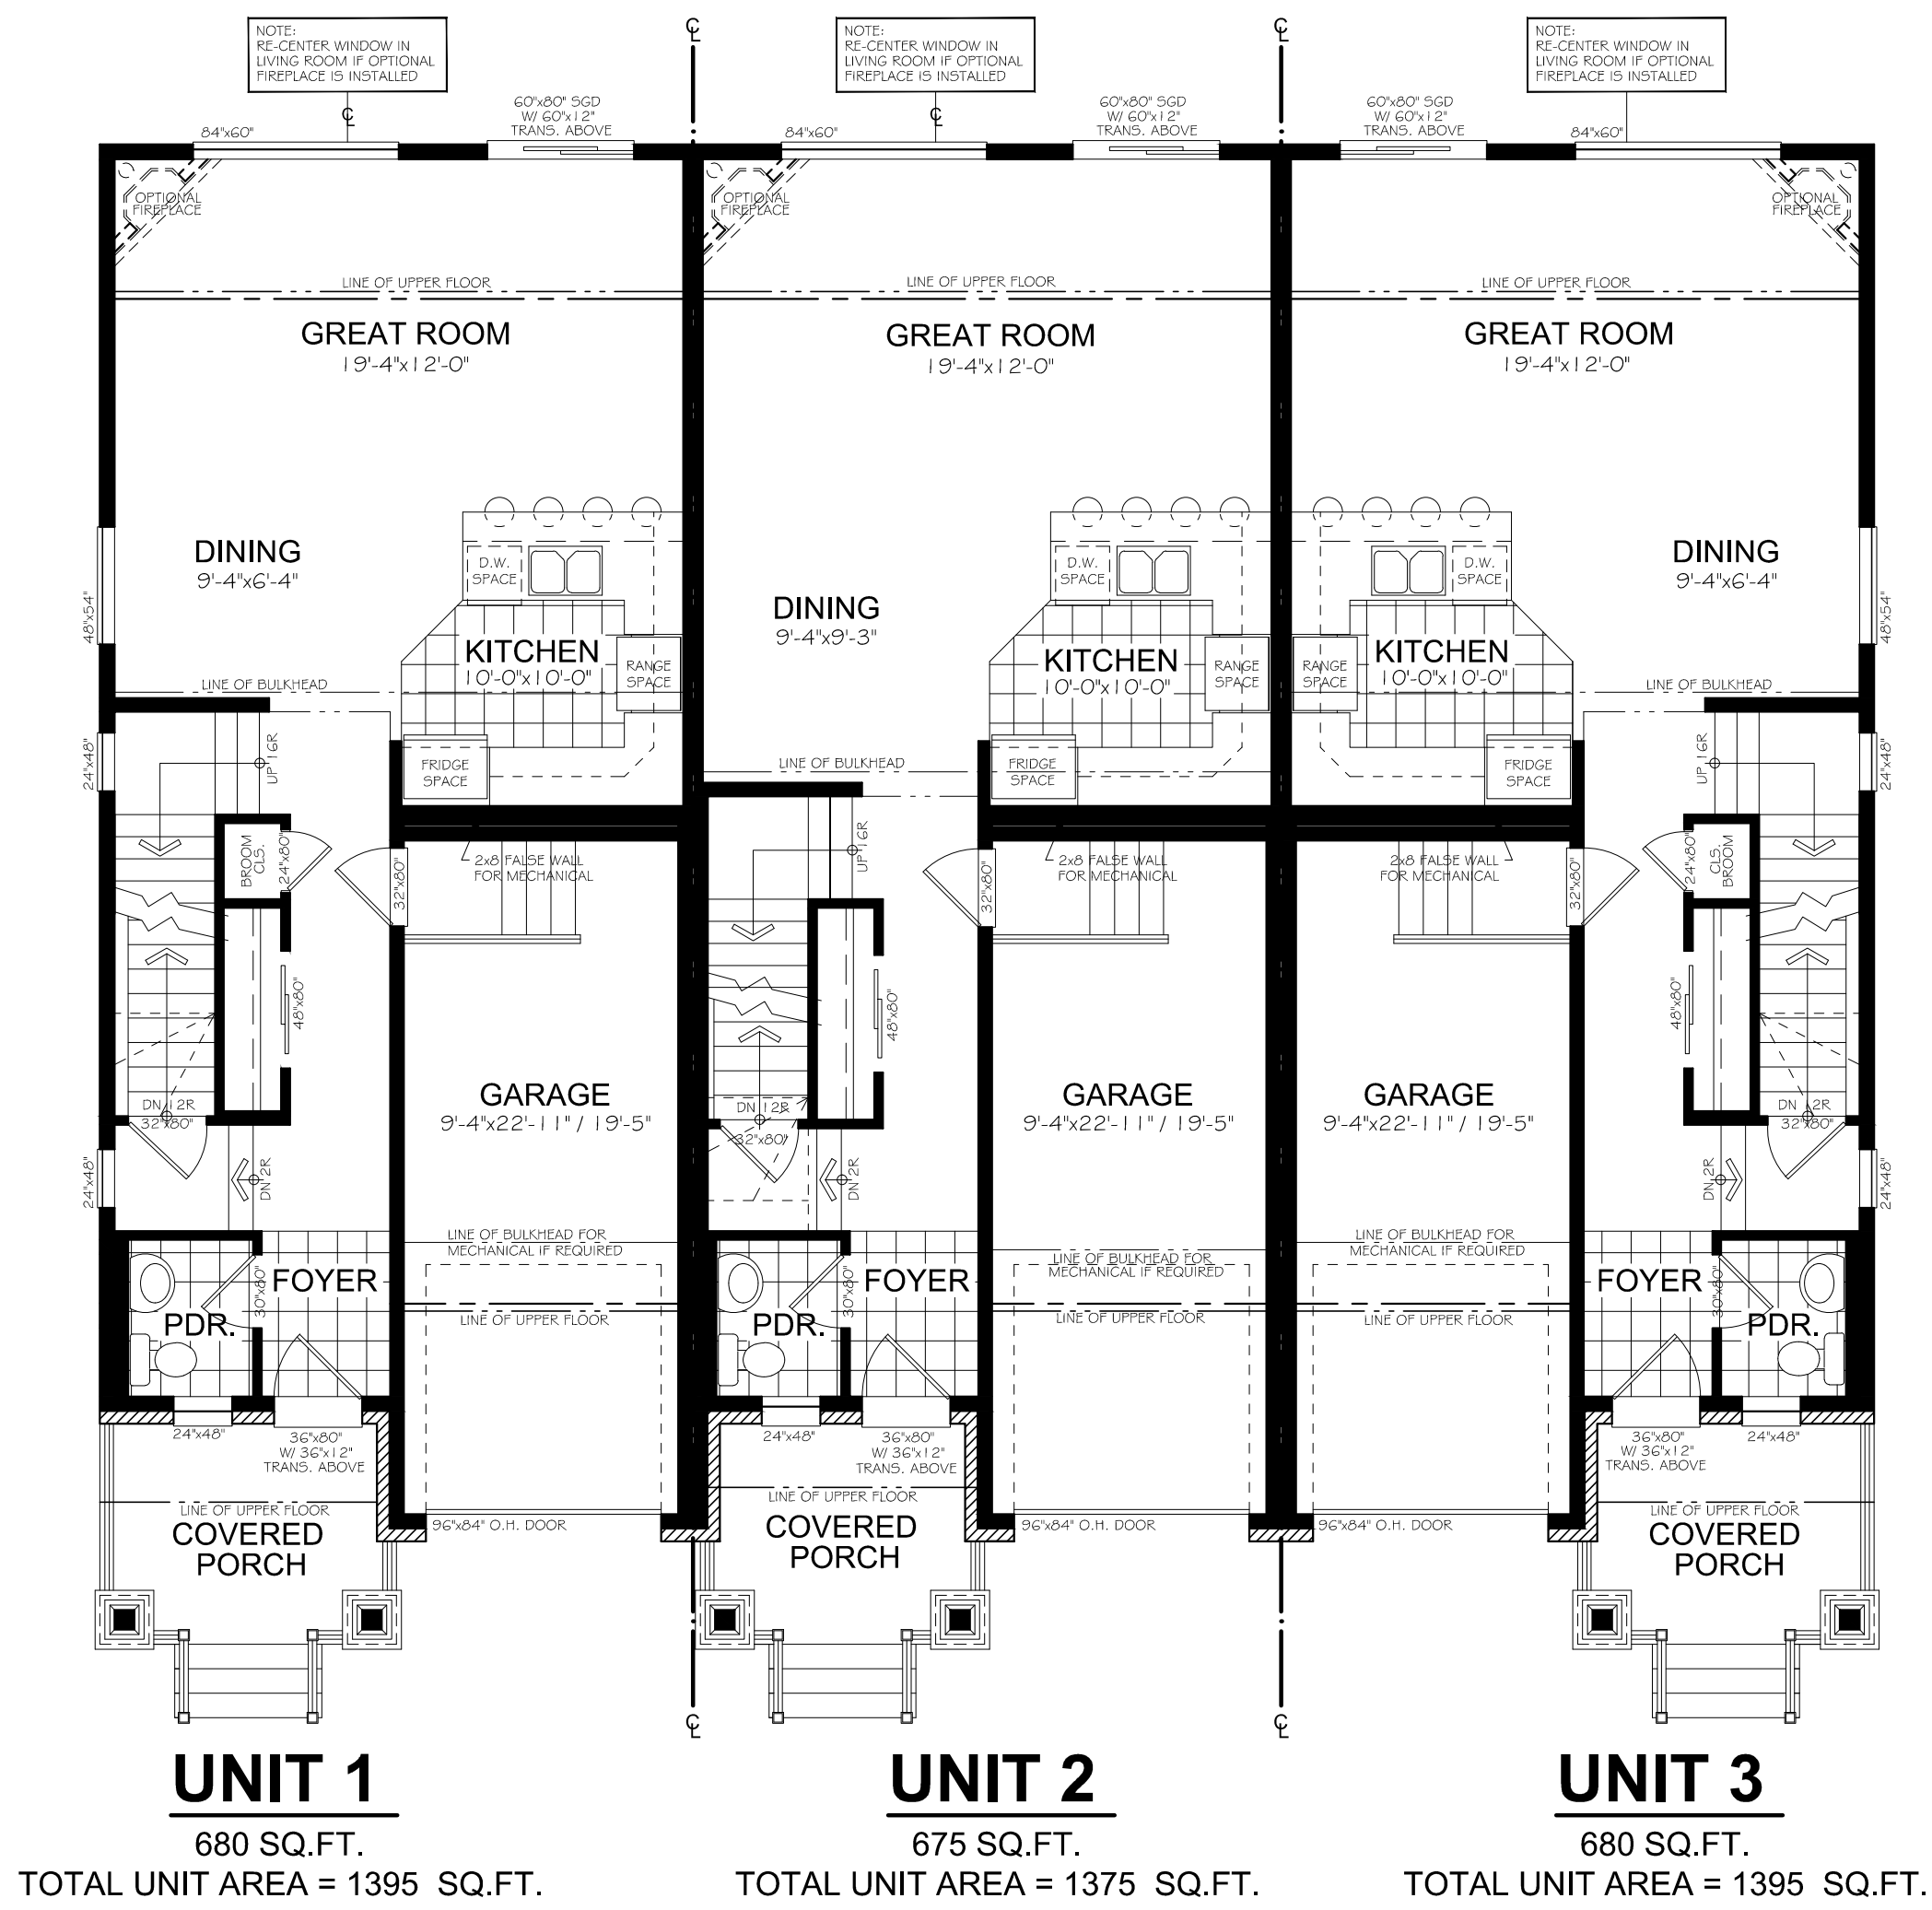

MAIN FLOOR PLAN



NOTE:
THE DRAWING IS FOR DESIGN
INTENT ONLY. DIMENSIONS &
SPECIFICATIONS MAY CHANGE.
REPRODUCTION OR USE FOR ANY
PURPOSE OTHER THAN THAT
AUTHORIZED BY NU-DIMENSION
DESIGN AND DRAFTING IS
FORBIDDEN

**BLOCK 17
LAKESIDE PONDS**

DATE:
NOV. 3, 2015
SCALE: NTS

