



FRONT ELEVATION

NOTE: THE DRAWING IS FOR DESIGN INTENT ONLY. DIMENSIONS & SPECIFICATIONS MAY CHANGE. REPRODUCTION OR USE FOR ANY PURPOSE OTHER THAN THAT AUTHORIZED BY NU DIMENSION DESIGN AND DRAFTING IS FORBIDDEN.



DATE:
NOVEMBER 6, 2017


SCALE: NTS

PROPOSED NEW PEARCE ST. MODEL

TOTAL SQ. FT.

1325



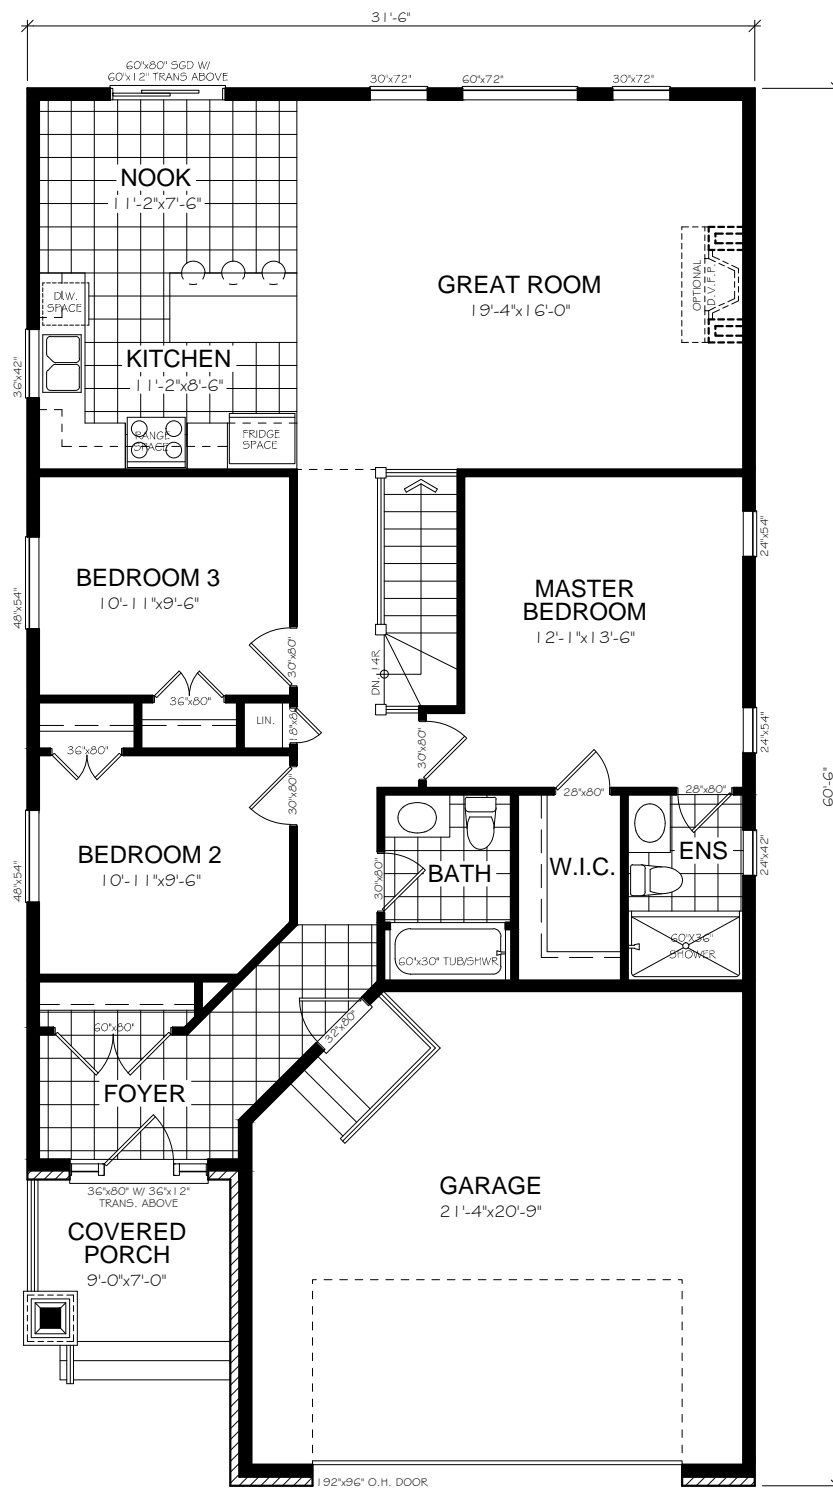

MAIN FLOOR PLAN

NOTE: THE DRAWING IS FOR DESIGN INTENT ONLY. DIMENSIONS & SPECIFICATIONS MAY CHANGE. REPRODUCTION OR USE FOR ANY PURPOSE OTHER THAN THAT AUTHORIZED BY NU DIMENSION DESIGN AND DRAFTING IS FORBIDDEN.



DATE:
NOVEMBER 6, 2017

SCALE: NTS

PROPOSED NEW PEARCE ST. MODEL

TOTAL SQ. FT.

1325

