



**UNIT 1**

**UNIT 2**

**FRONT ELEVATION**

NOTE:  
THE DRAWING IS FOR DESIGN  
INTENT ONLY. DIMENSIONS &  
SPECIFICATIONS MAY CHANGE.  
REPRODUCTION OR USE FOR ANY  
PURPOSE OTHER THAN THAT  
AUTHORIZED BY NU-DIMENSION  
DESIGN AND DRAFTING IS  
FORBIDDEN

DATE:  
JULY. 29, 2015


SCALE: NTS

**LAKESIDE PONDS  
PROPOSED  
DUPLEX DESIGN**

TOTAL SQ. FT.

**1460**



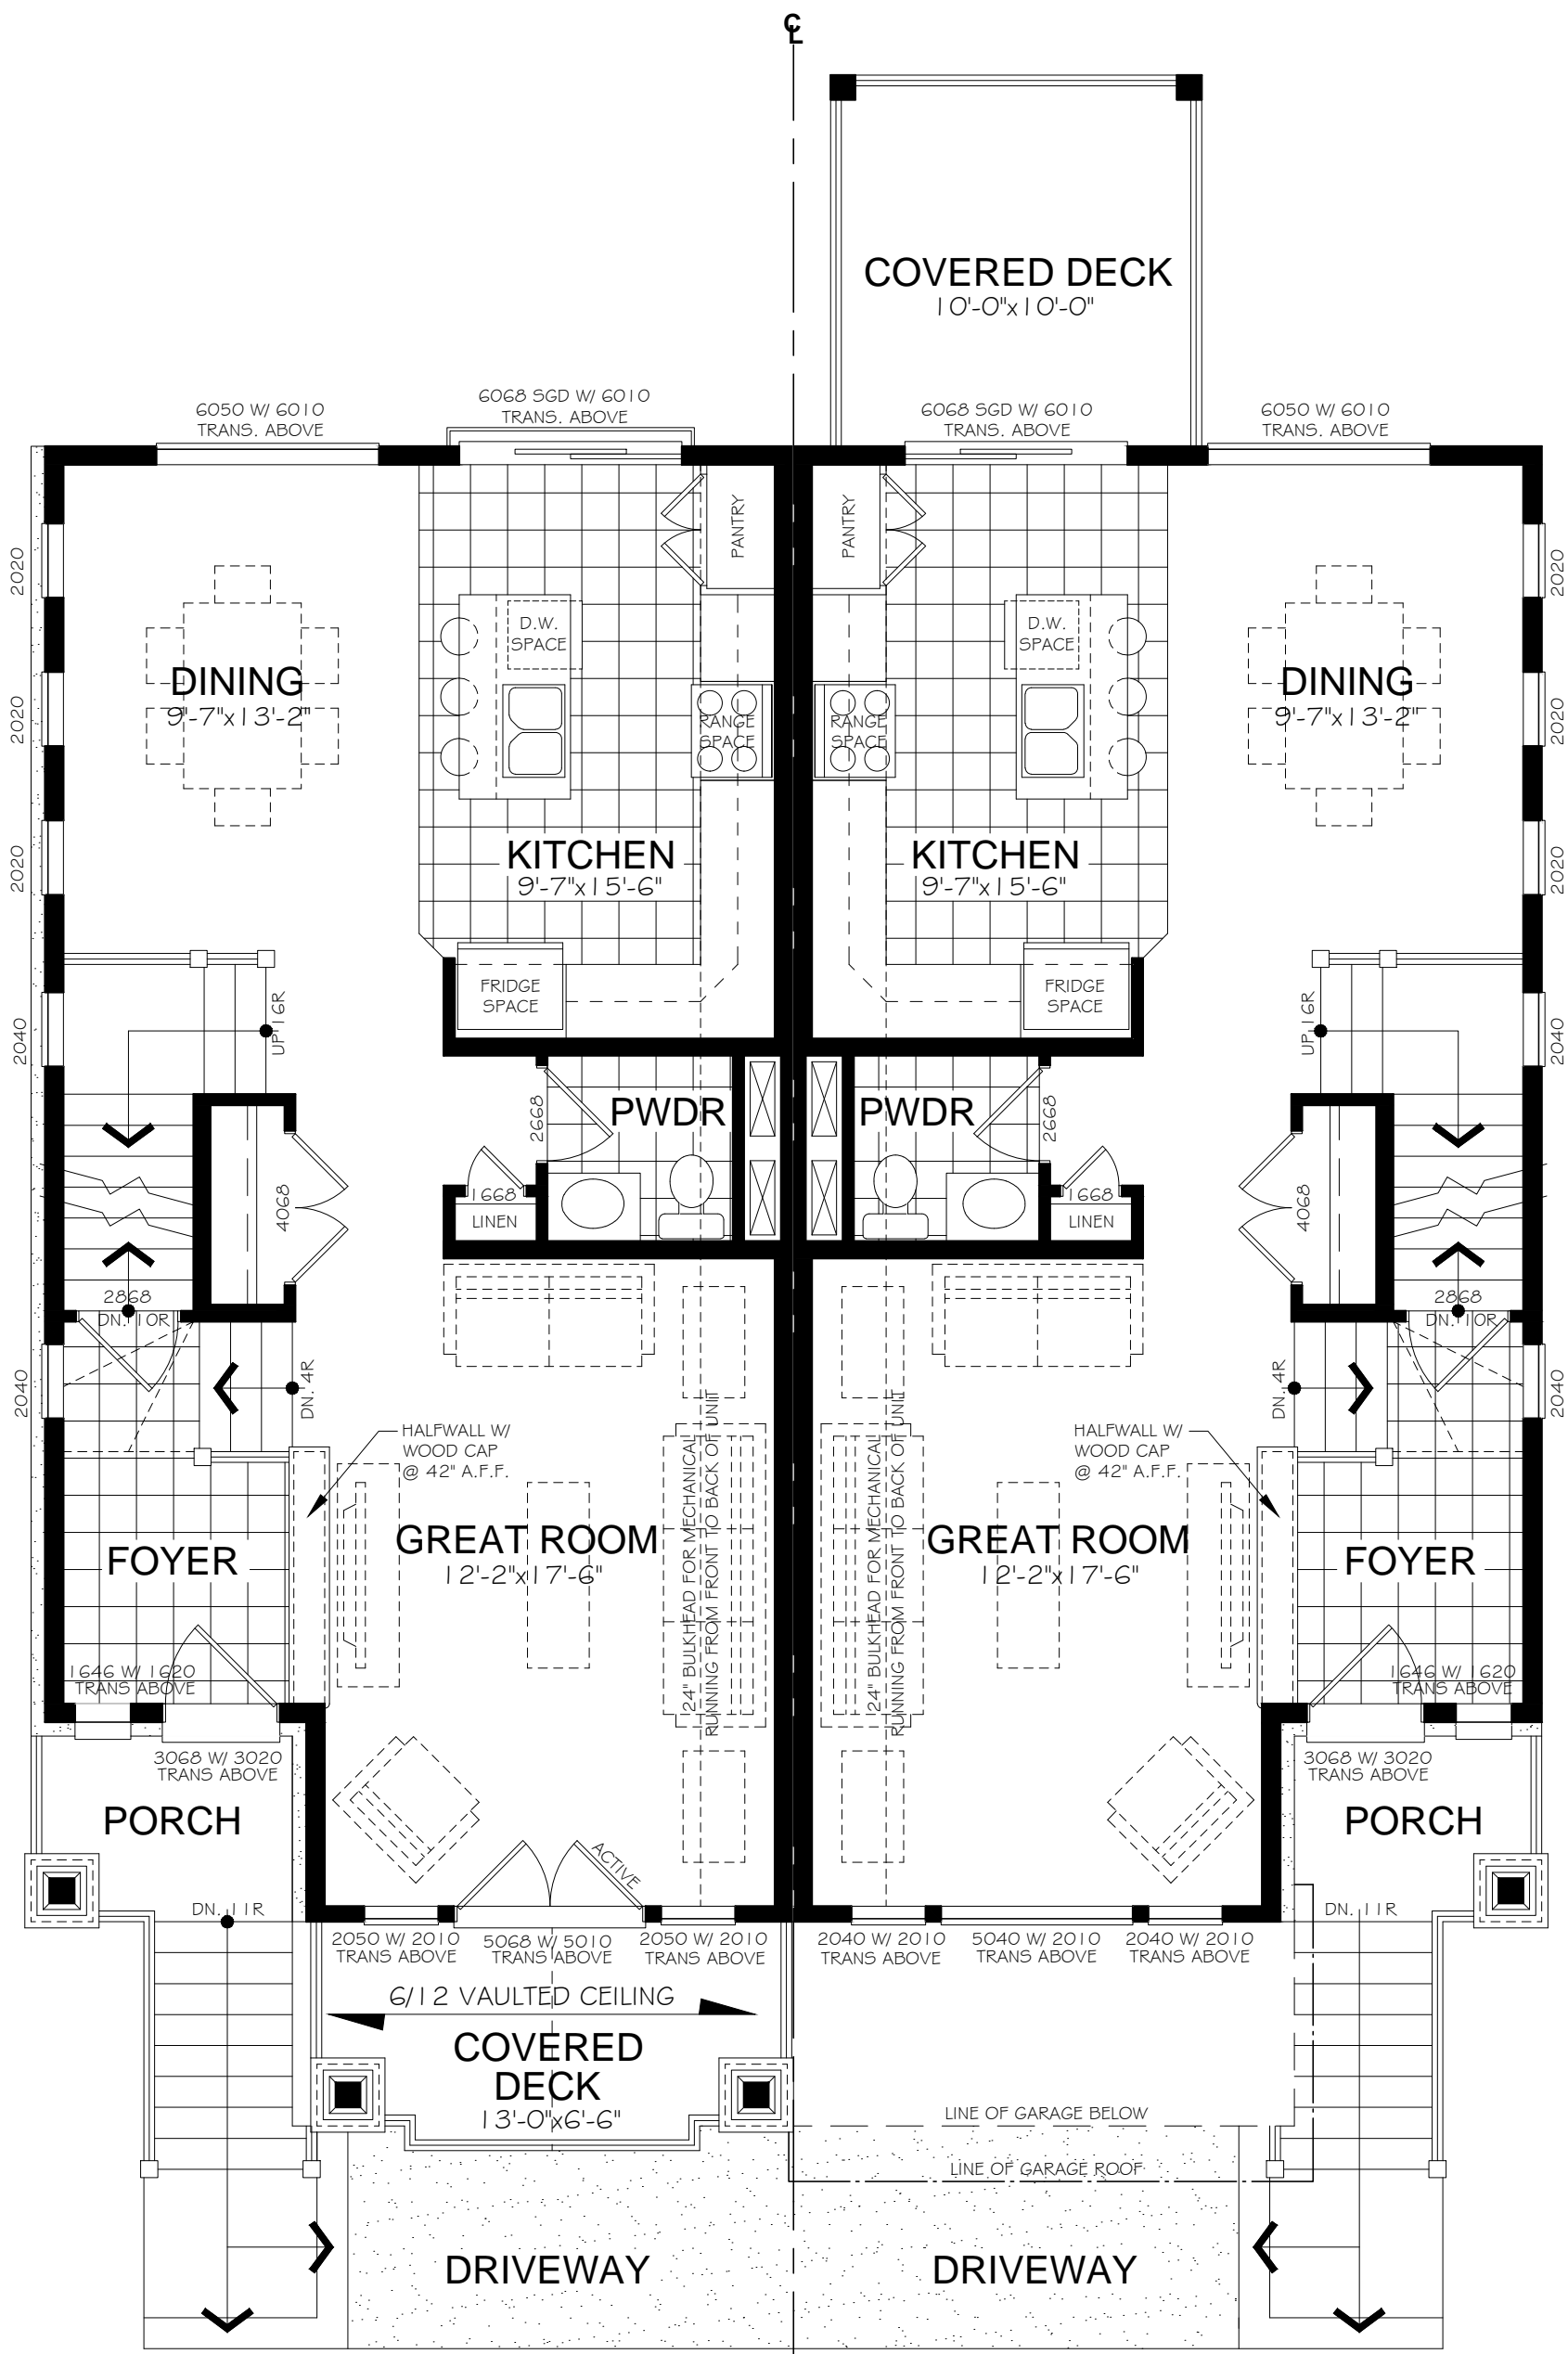

**UNIT 1**

765 SQ.FT.

TOTAL UNIT AREA = 1460 SQ.FT.

**UNIT 2**

765 SQ.FT.

TOTAL UNIT AREA = 1460 SQ.FT.

**MAIN FLOOR PLAN**

NOTE:  
THE DRAWING IS FOR DESIGN  
INTENT ONLY. DIMENSIONS &  
SPECIFICATIONS MAY CHANGE.  
REPRODUCTION OR USE FOR ANY  
PURPOSE OTHER THAN THAT  
AUTHORIZED BY NU-DIMENSION  
DESIGN AND DRAFTING IS  
FORBIDDEN

DATE:  
JULY. 29, 2015


SCALE: NTS

**LAKESIDE PONDS  
PROPOSED  
DUPLEX DESIGN**

TOTAL SQ. FT.

**1460**



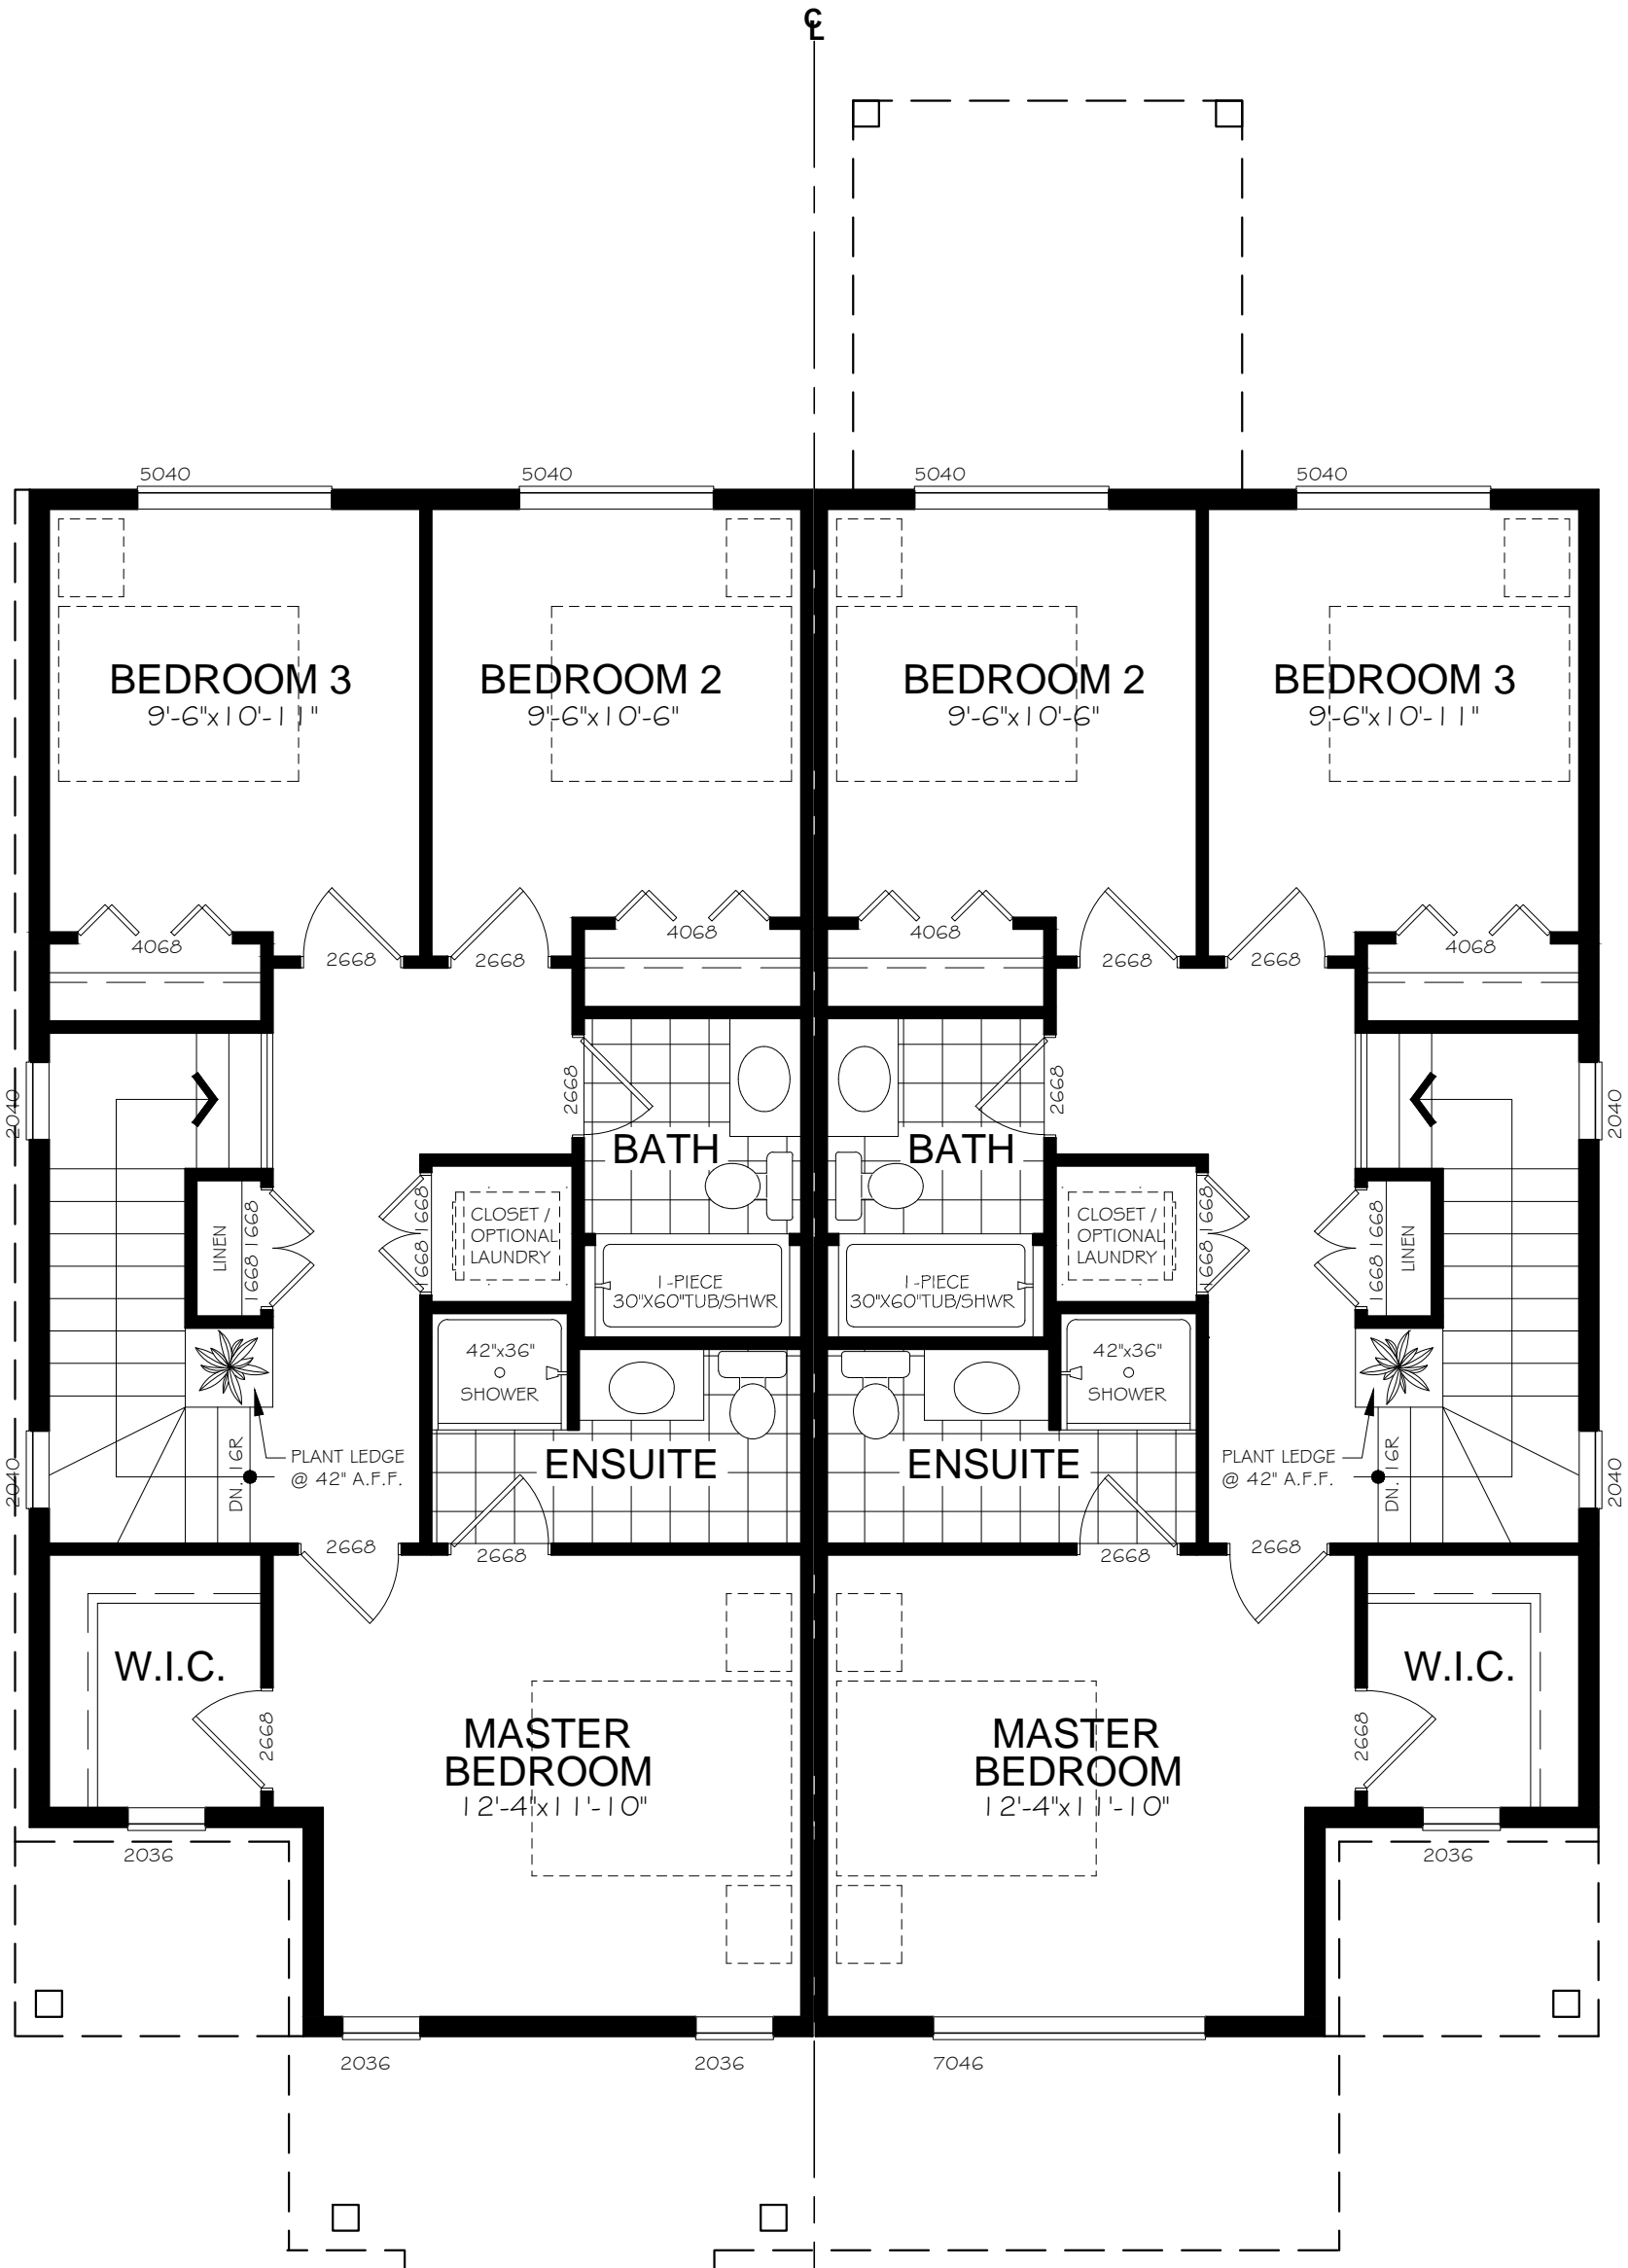

**UNIT 1**  
695 SQ.FT.

**UNIT 2**  
695 SQ.FT.

**UPPER FLOOR PLAN**

NOTE:  
THE DRAWING IS FOR DESIGN  
INTENT ONLY. DIMENSIONS &  
SPECIFICATIONS MAY CHANGE.  
REPRODUCTION OR USE FOR ANY  
PURPOSE OTHER THAN THAT  
AUTHORIZED BY NU-DIMENSION  
DESIGN AND DRAFTING IS  
FORBIDDEN

DATE:  
JULY. 29, 2015

SCALE: NTS

**LAKESIDE PONDS  
PROPOSED  
DUPLEX DESIGN**

TOTAL SQ. FT.  
**1460**

